



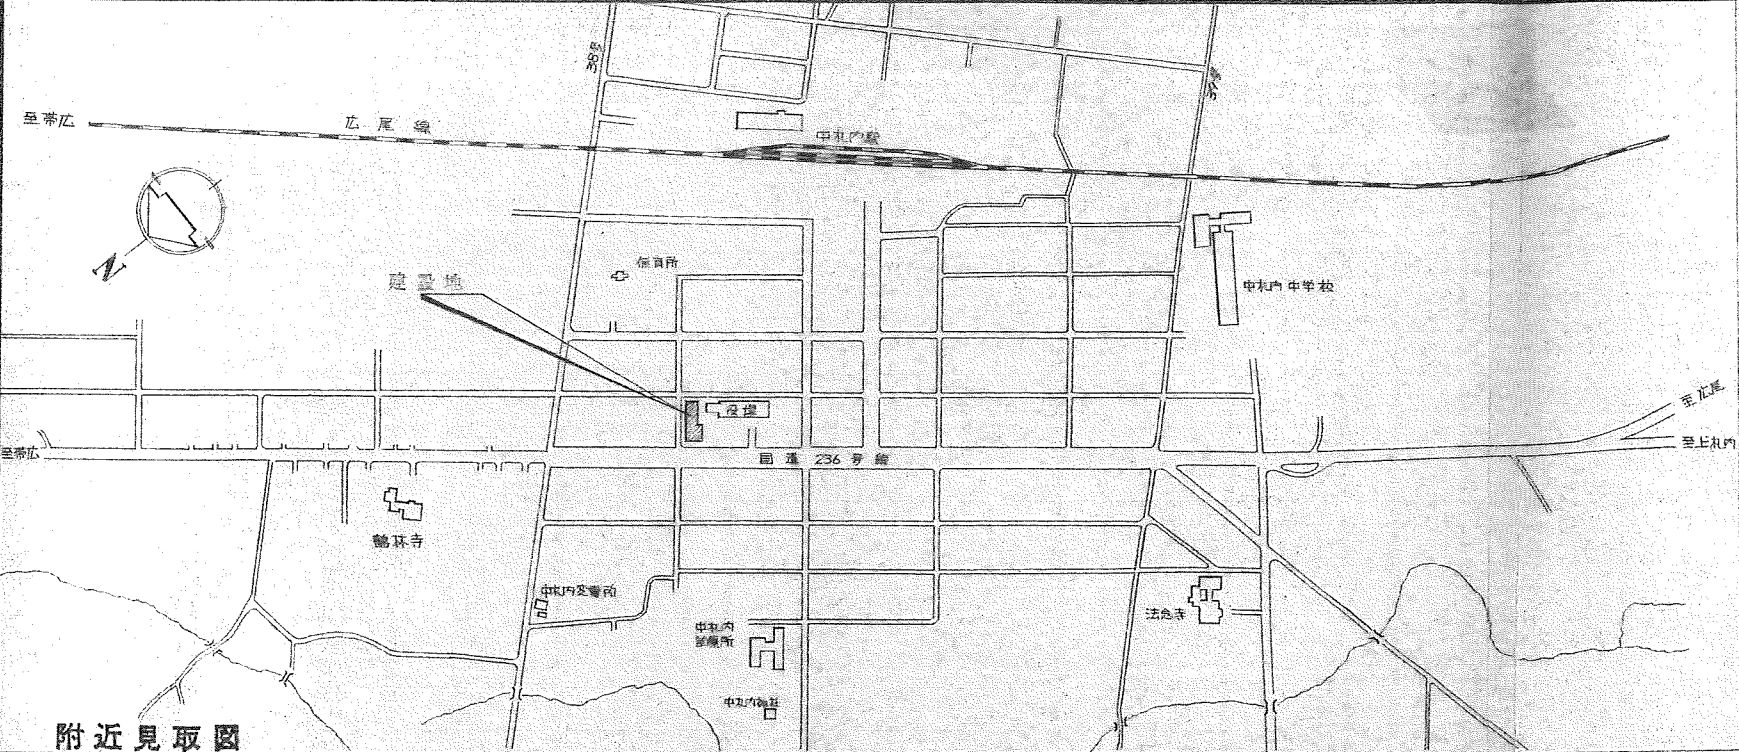

敷地面積		6 663.12
建築面積		635.68
床面積	1 階	665.40
	2 階	631.80
	合計	1 297.20

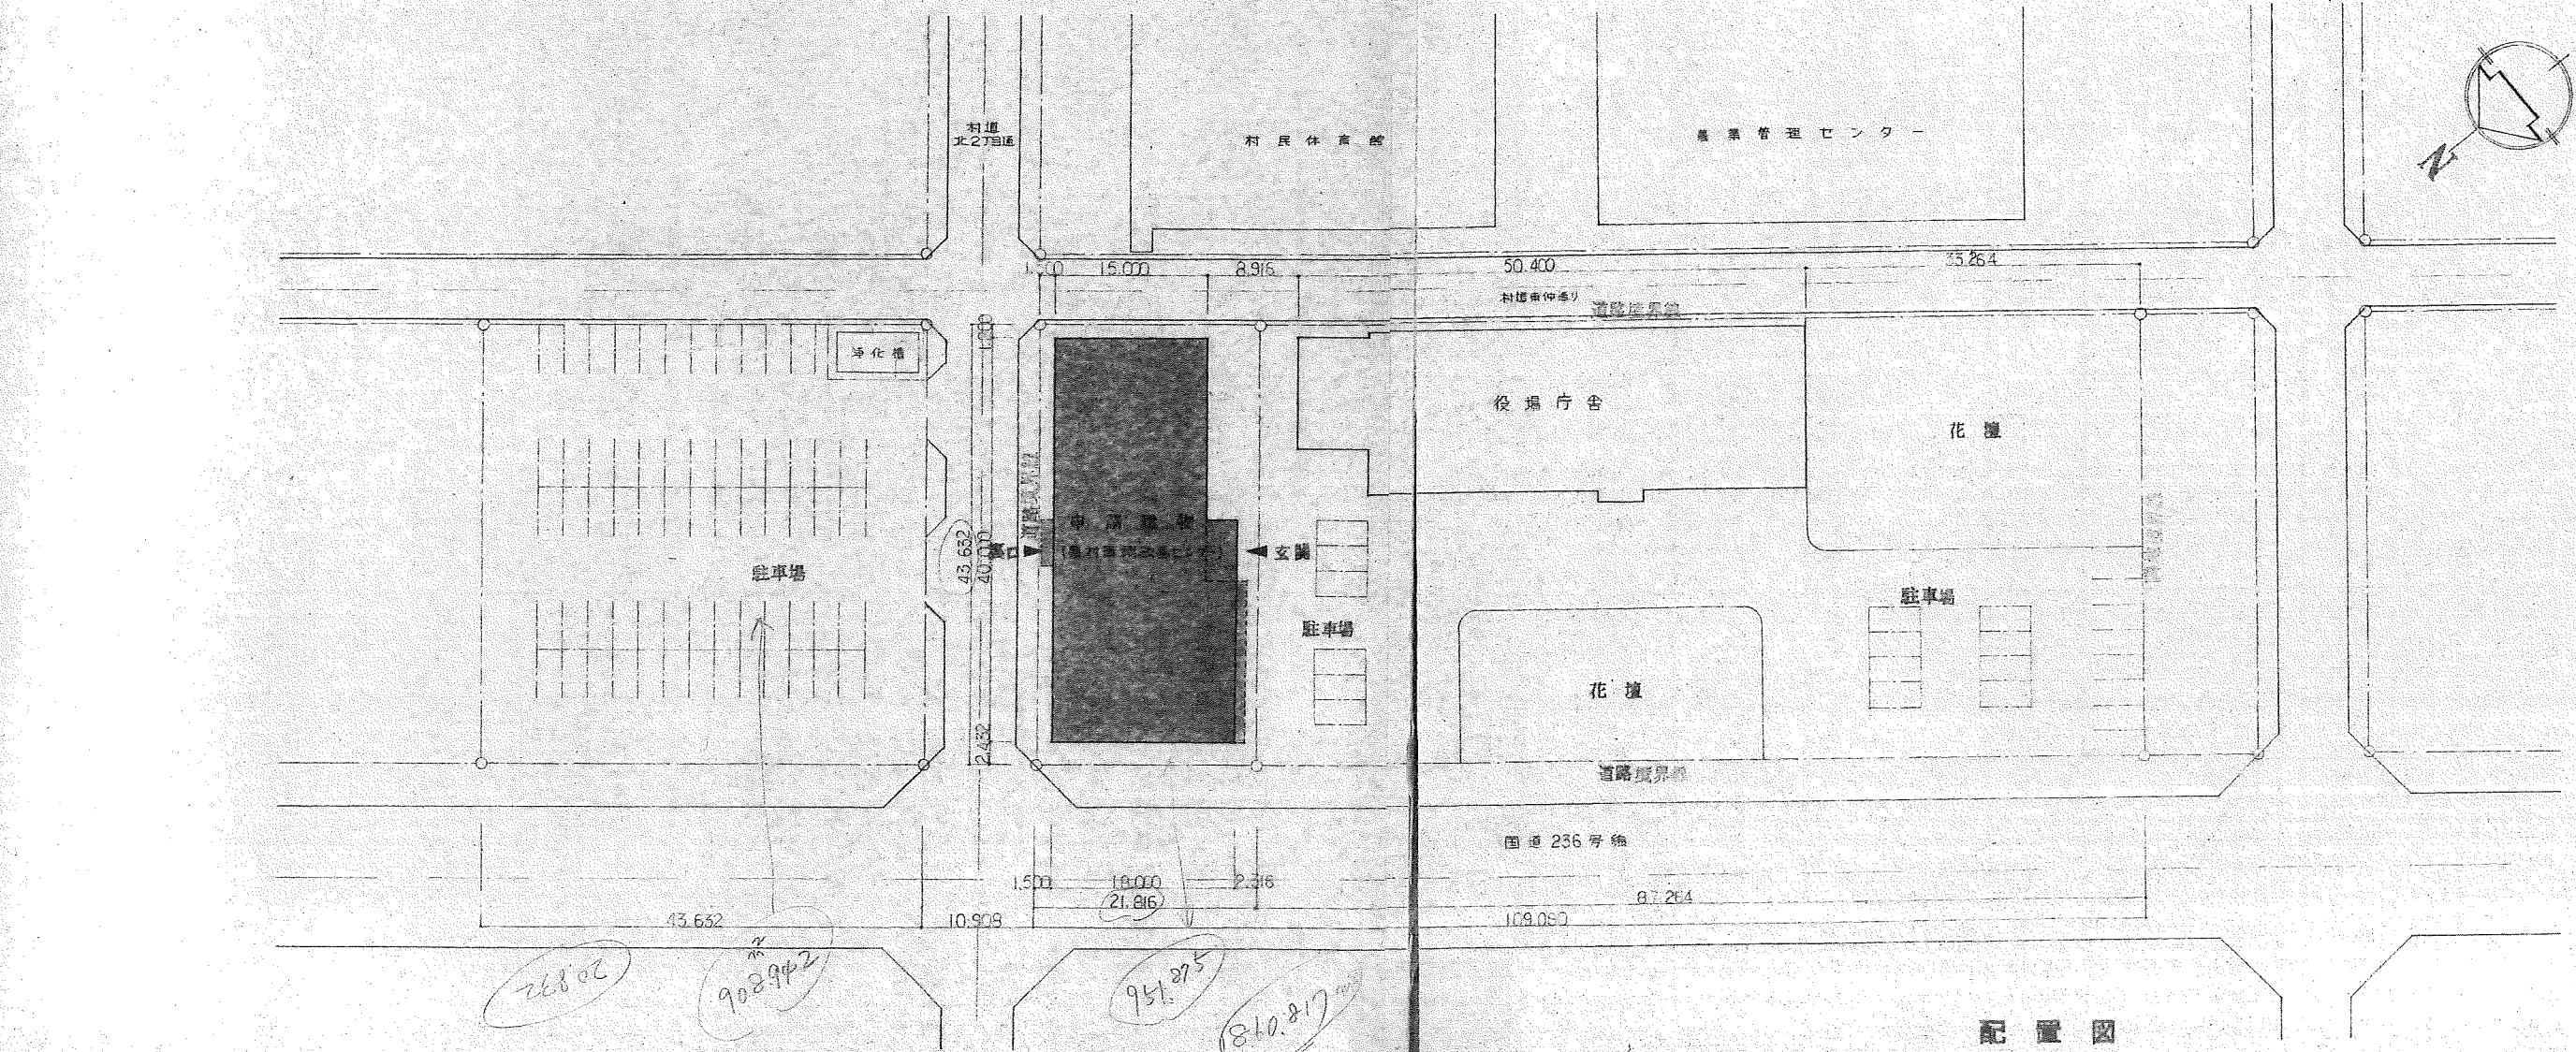







DATE

中札内村農村環境改善センター 新築工事 設計図

No. D-4

平面図 - 1

SCALE 1:100

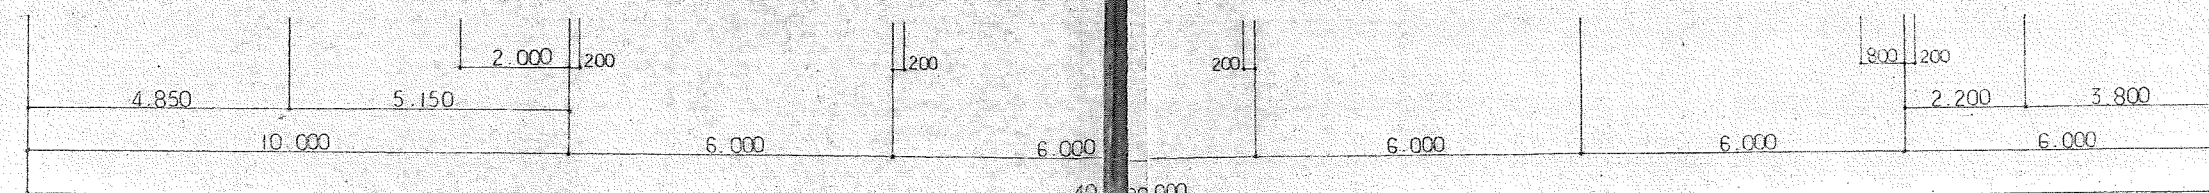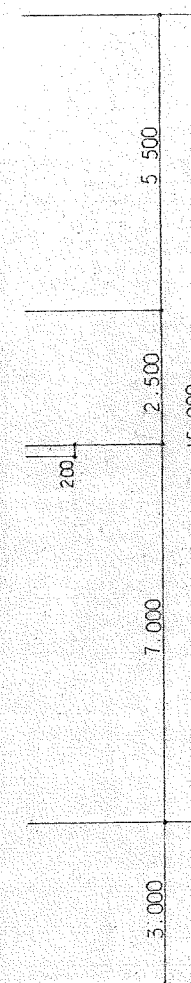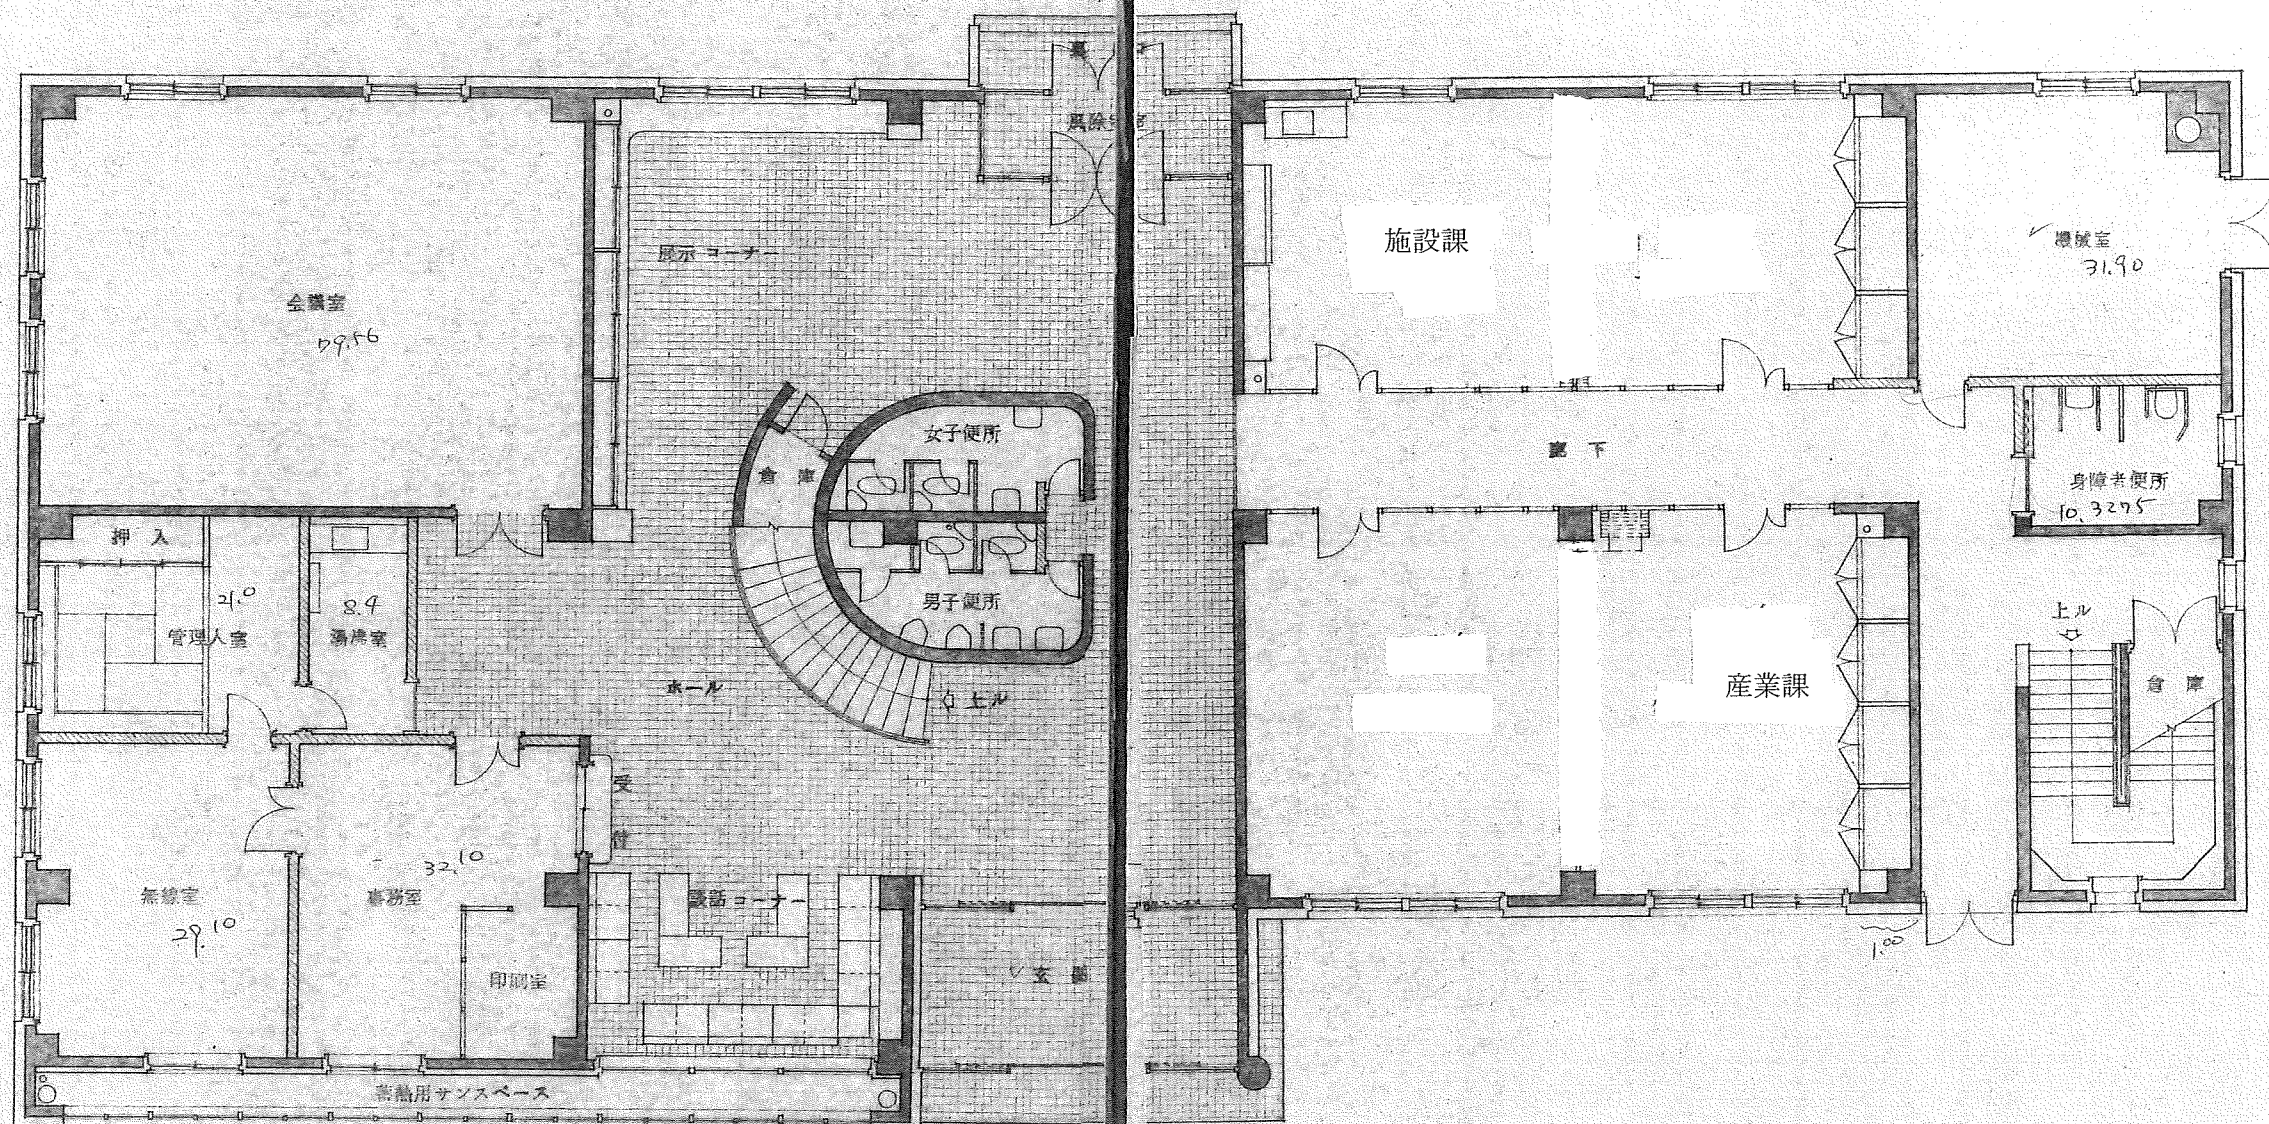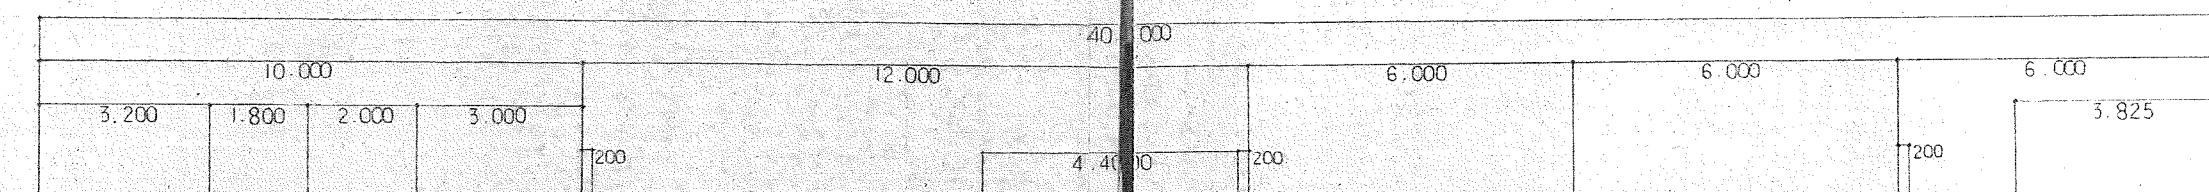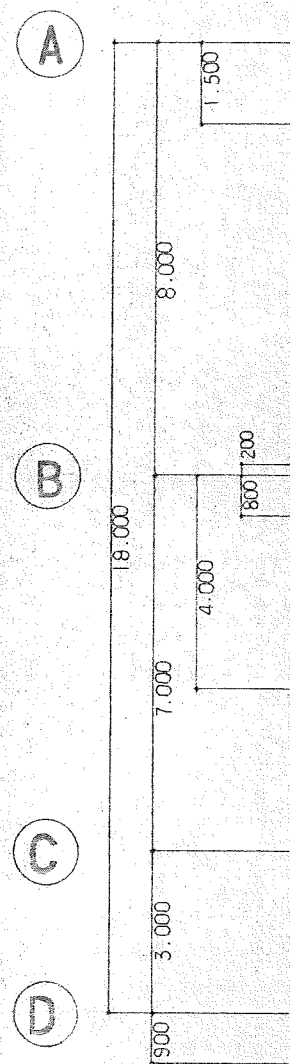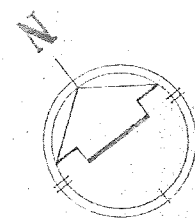

1

2

3

4

5

6

7

1F

凡例

訂正
変更

製図

主査

設計