



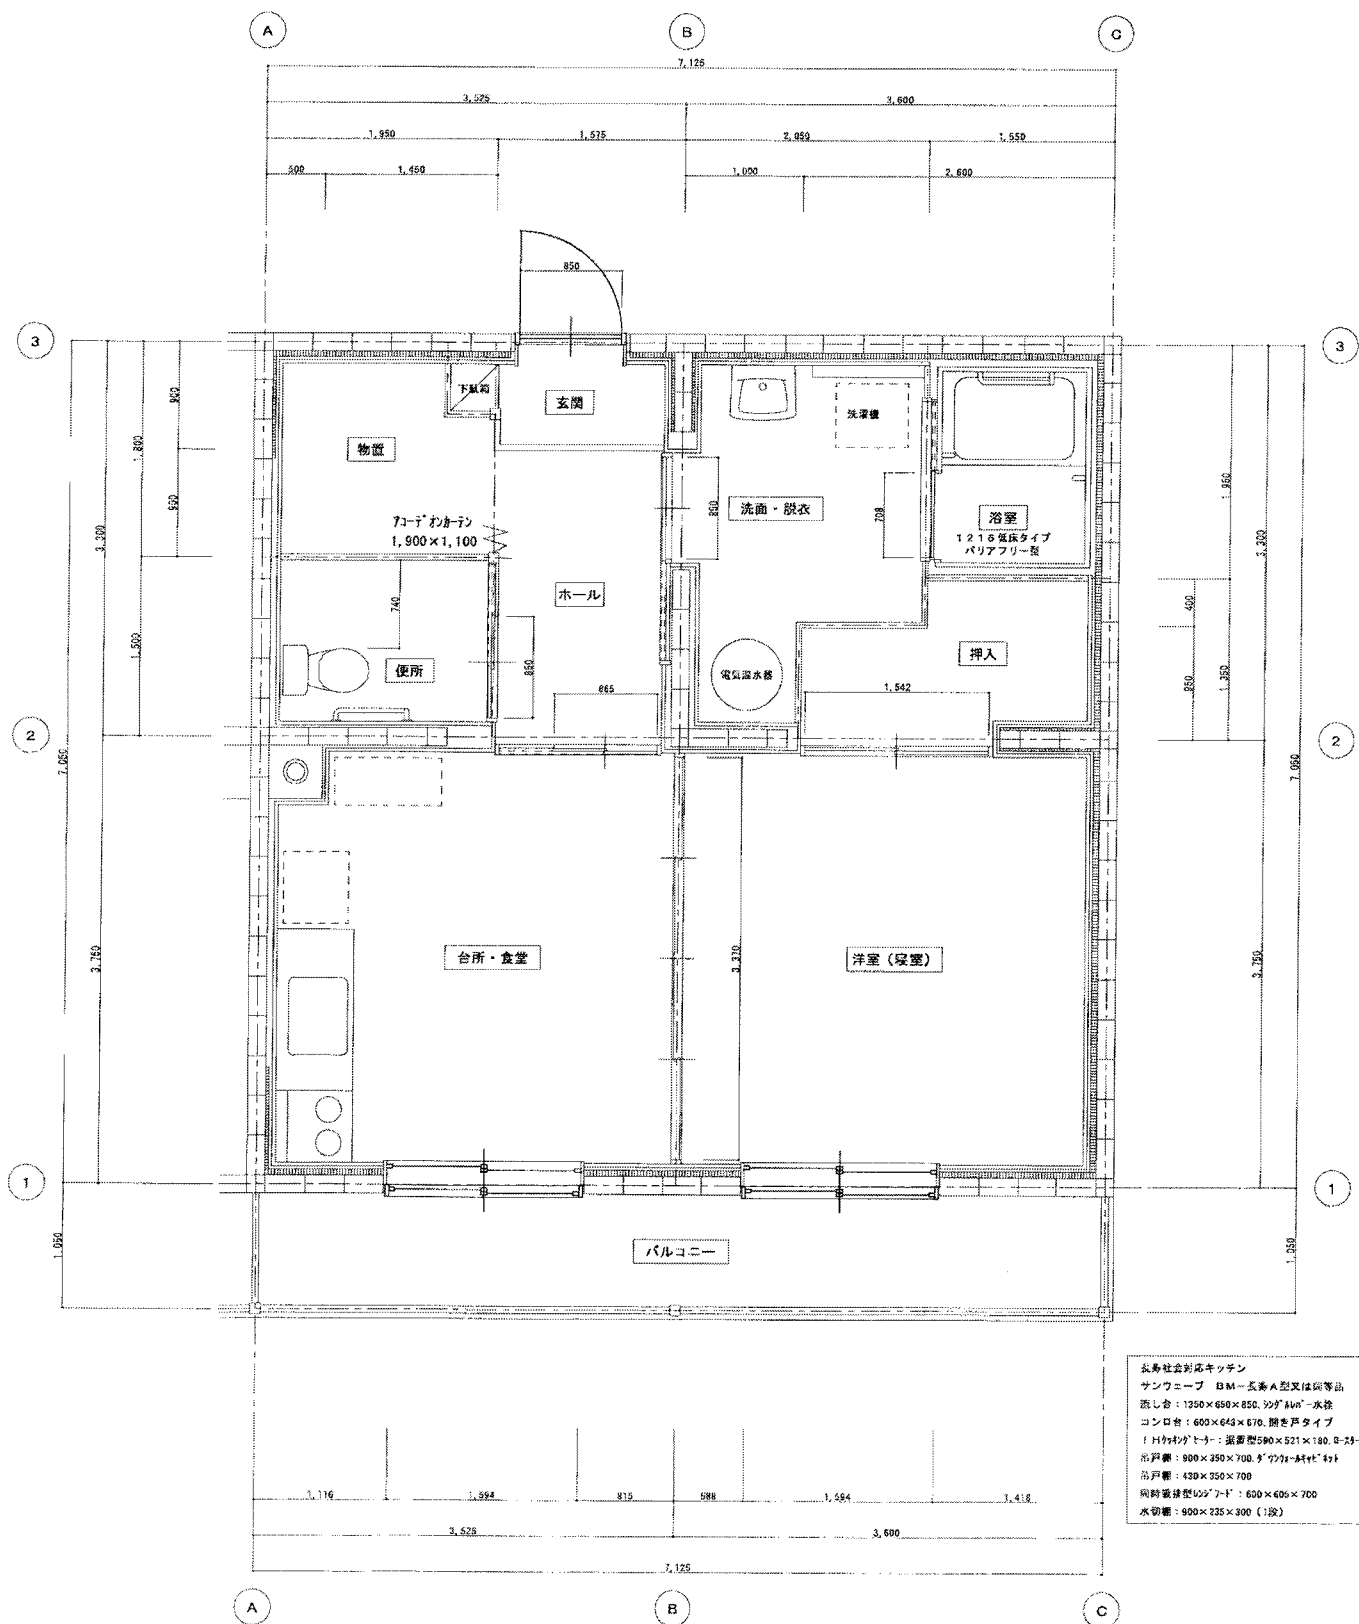

公園団地 1階平面図 S=1:30

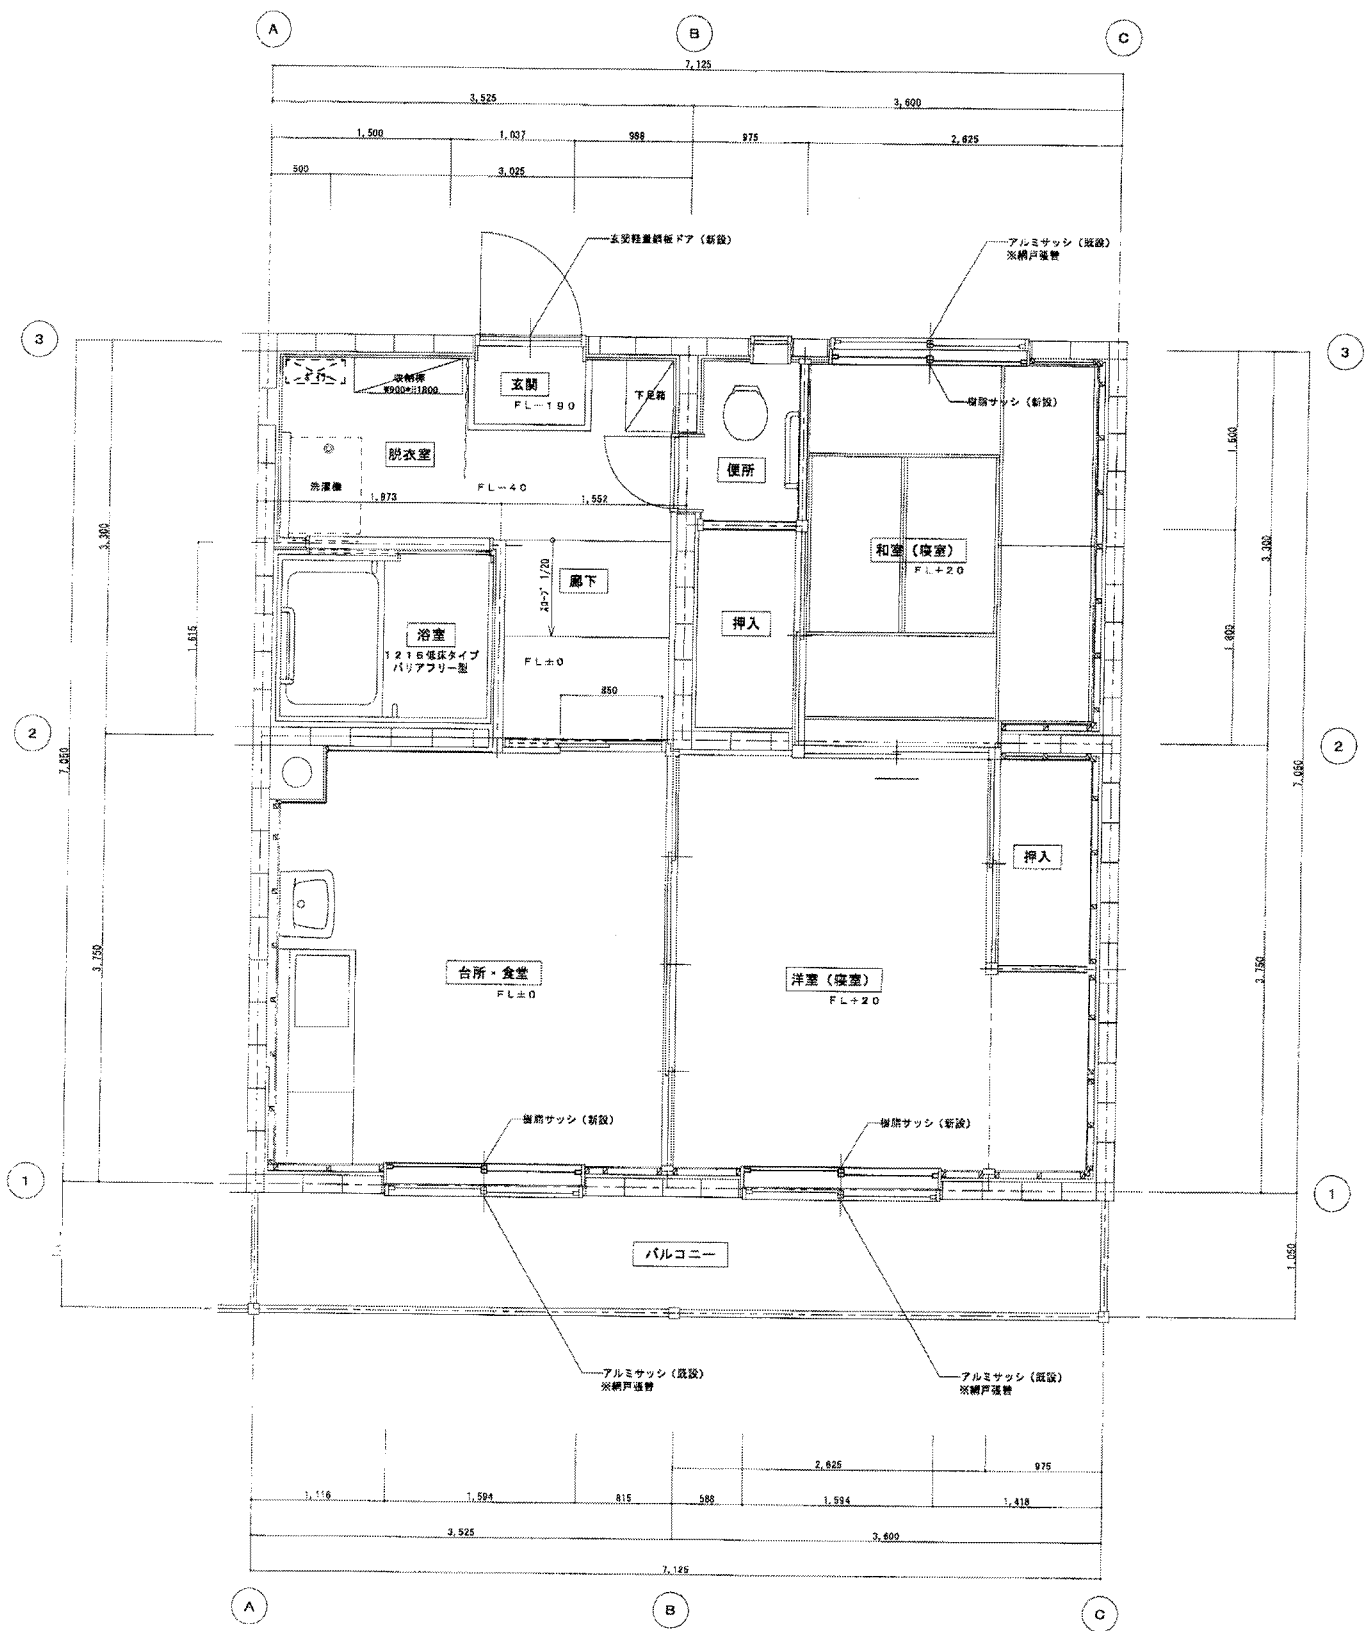


改善 2階住戸平面詳細図 S=1:30

# 公園団地 2階


[illegible][illegible]

# めぐみ団地

4~6棟

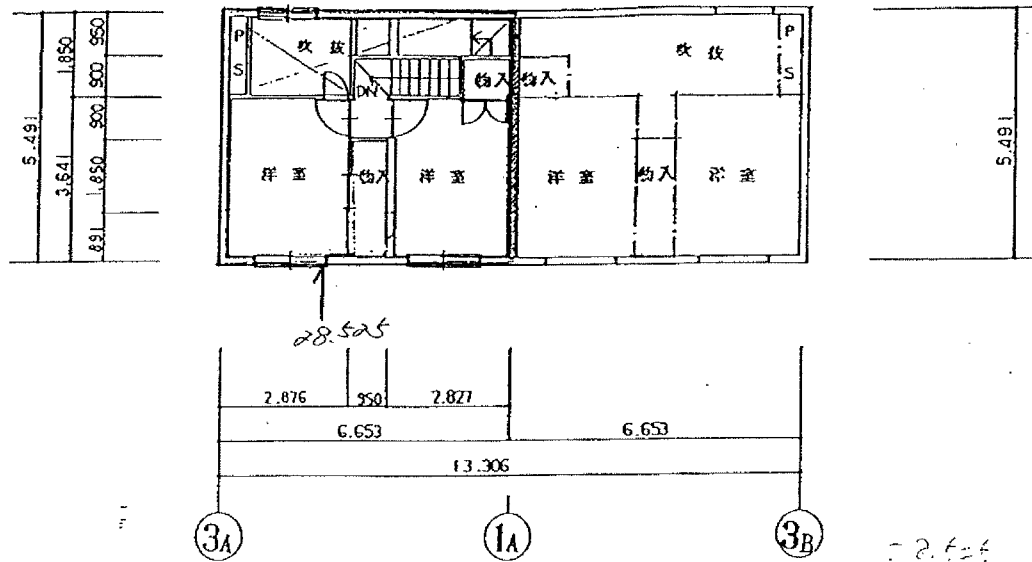





2 階平面図

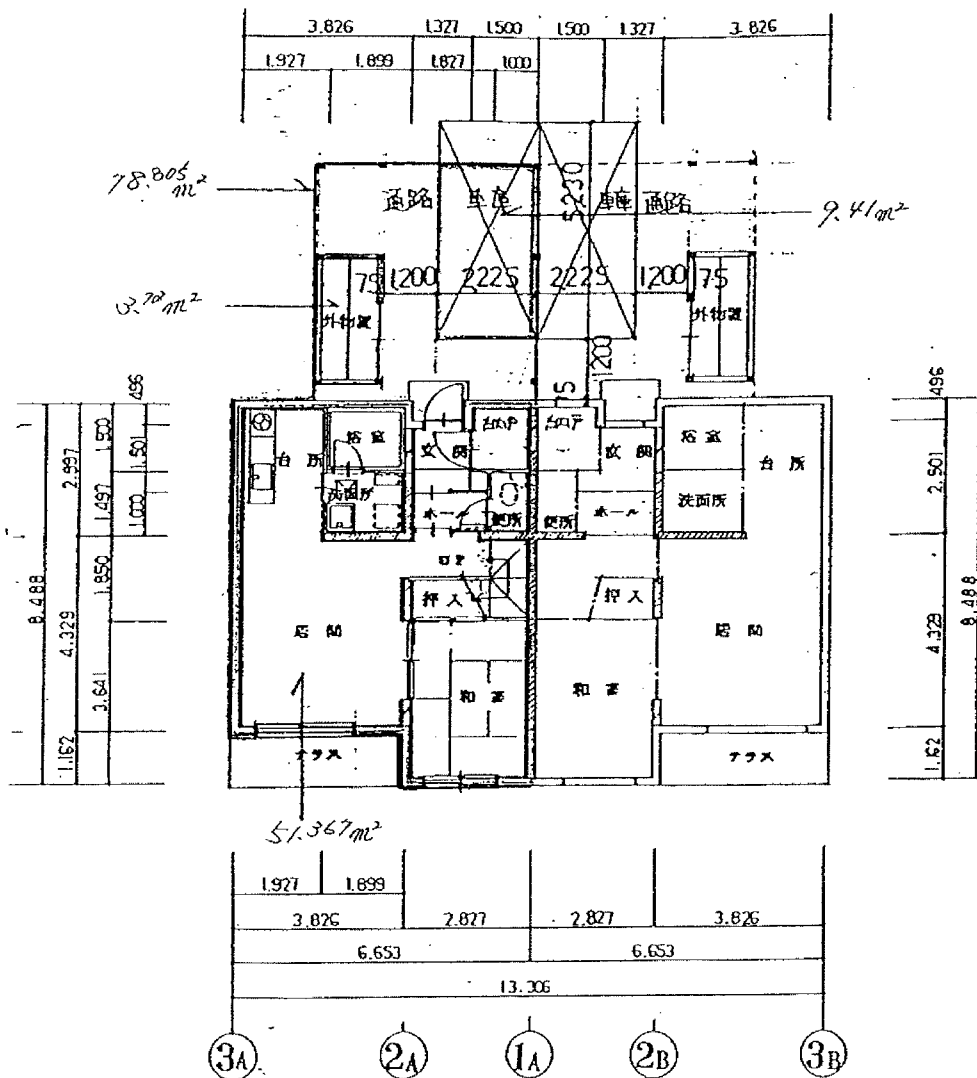

1 階平面図





## 23

 

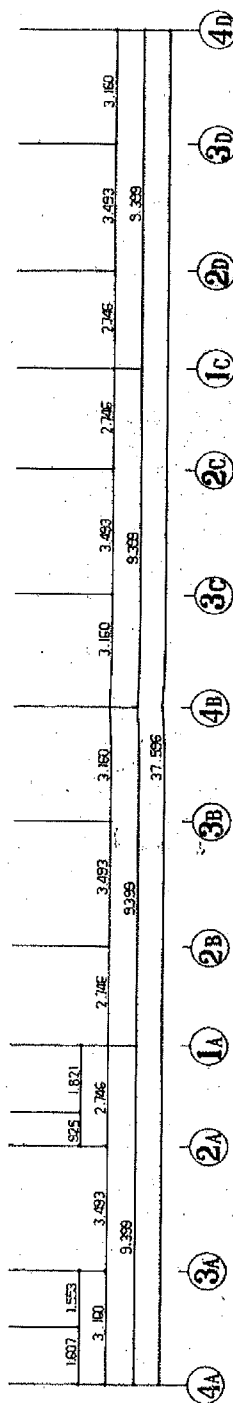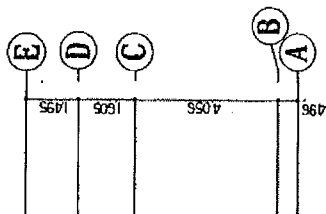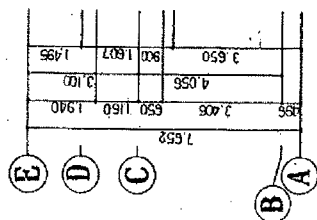








如“共同地” 14.16條

[illegible]

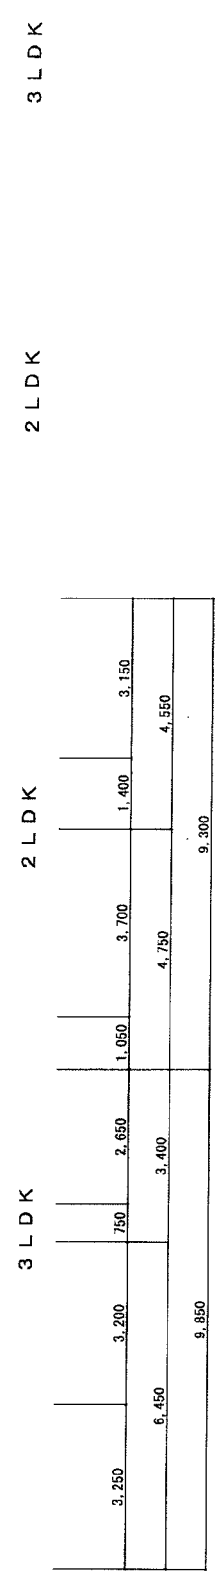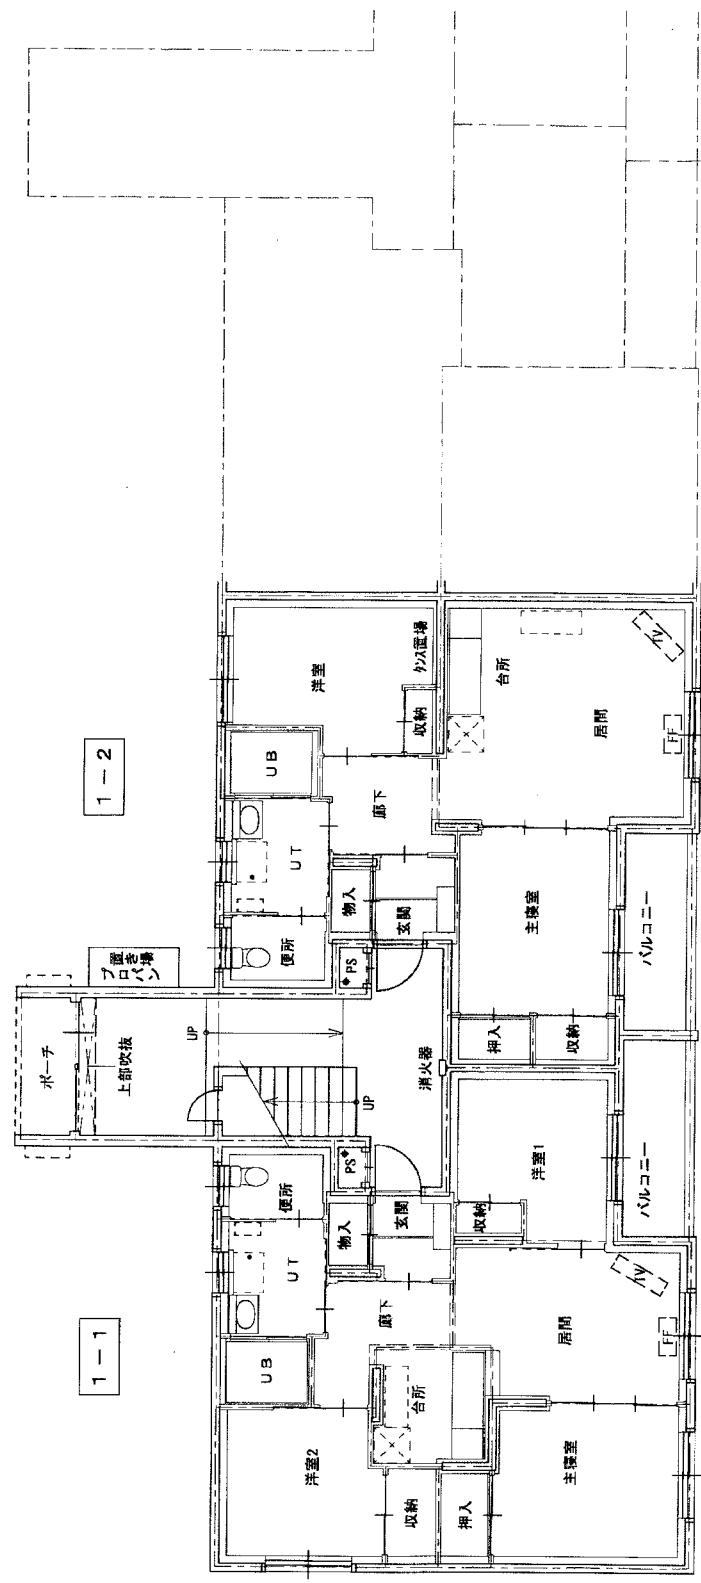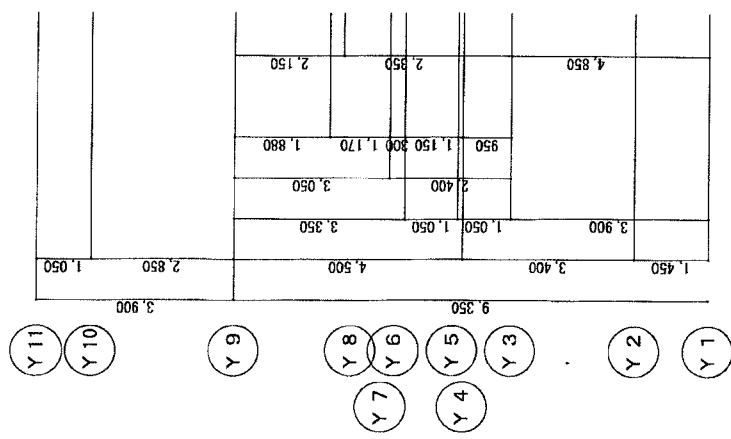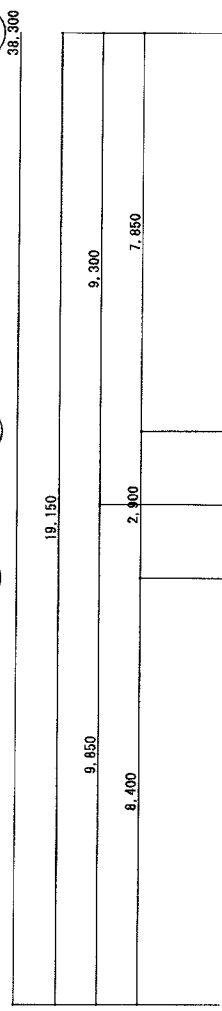


ときわ野団地 1棟、2棟

棟、2棟

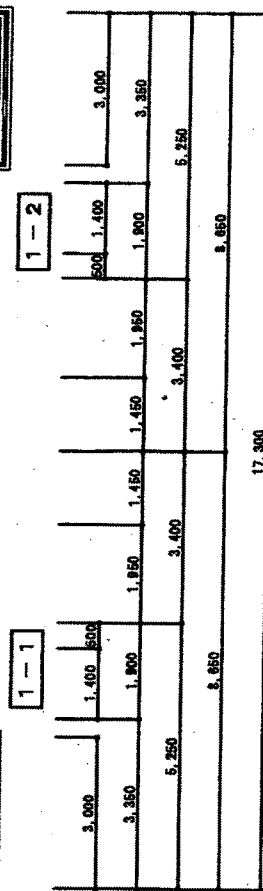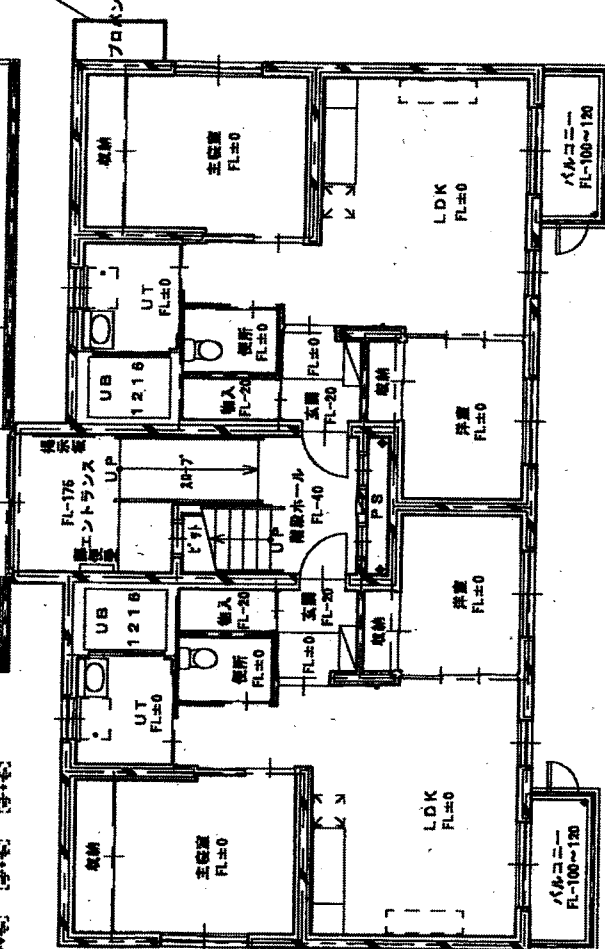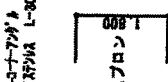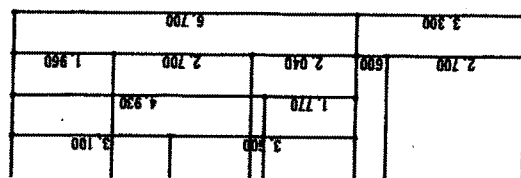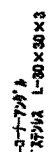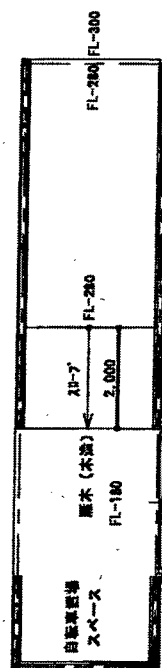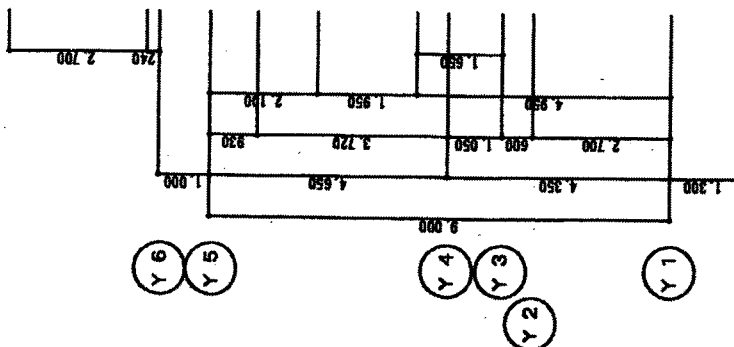

あすなろ団地3棟(世帯向け)



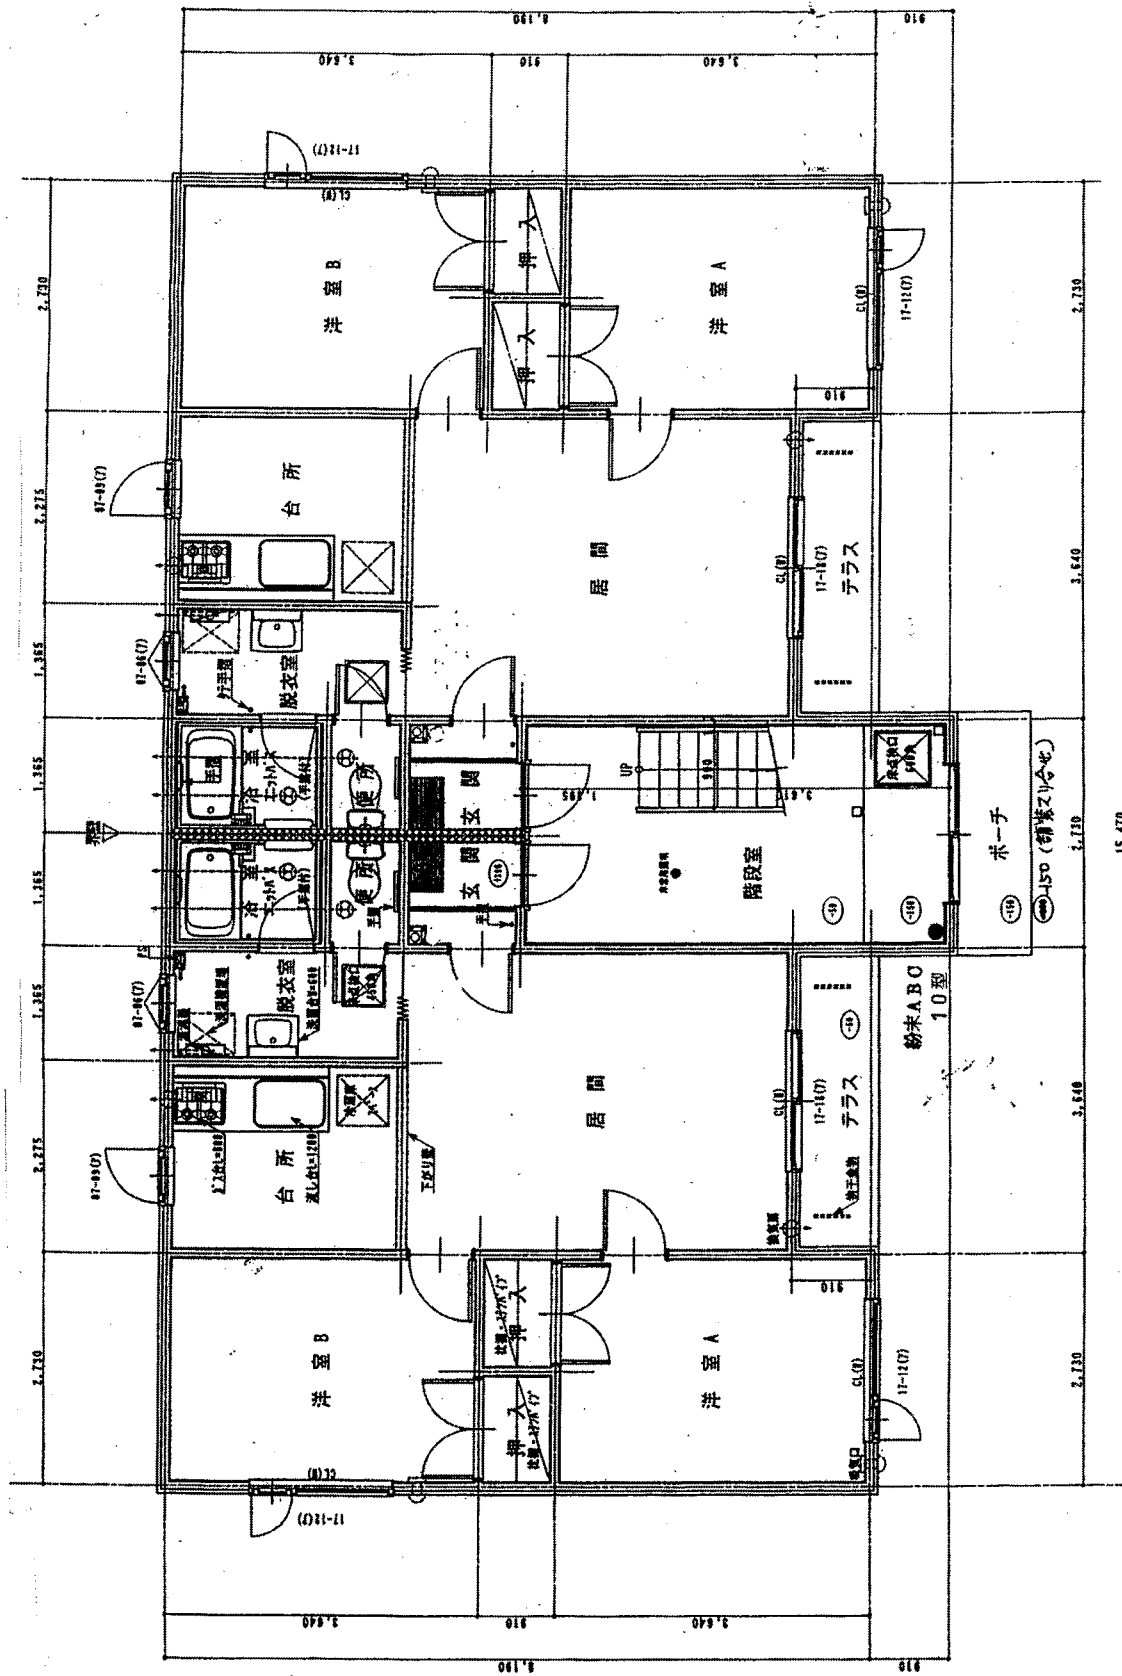

# 上札内共用

1階 平面図

|                    |              |              |              |              |            |
|--------------------|--------------|--------------|--------------|--------------|------------|
| 図名<br>1階 平面図       | 縮尺<br>1/70   | 図例<br>柱 窓 門  | 設計<br>建築士事務所 | 監理<br>建築士事務所 | 図面<br>1/70 |
| 中札内村 地域振興住宅建設工事設計図 | 工事<br>建築士事務所 | 設計<br>建築士事務所 | 監理<br>建築士事務所 | 図面<br>1/70   | 1階 平面図     |
| 2000. 5. 1         | 2000. 5. 1   | 2000. 5. 1   | 2000. 5. 1   | 2000. 5. 1   | 2000. 5. 1 |
| 2000. 5. 1         | 2000. 5. 1   | 2000. 5. 1   | 2000. 5. 1   | 2000. 5. 1   | 2000. 5. 1 |