


2 階平面図

ぬじみ田池 1~2棟 7棟

めぐみ団地10・11棟

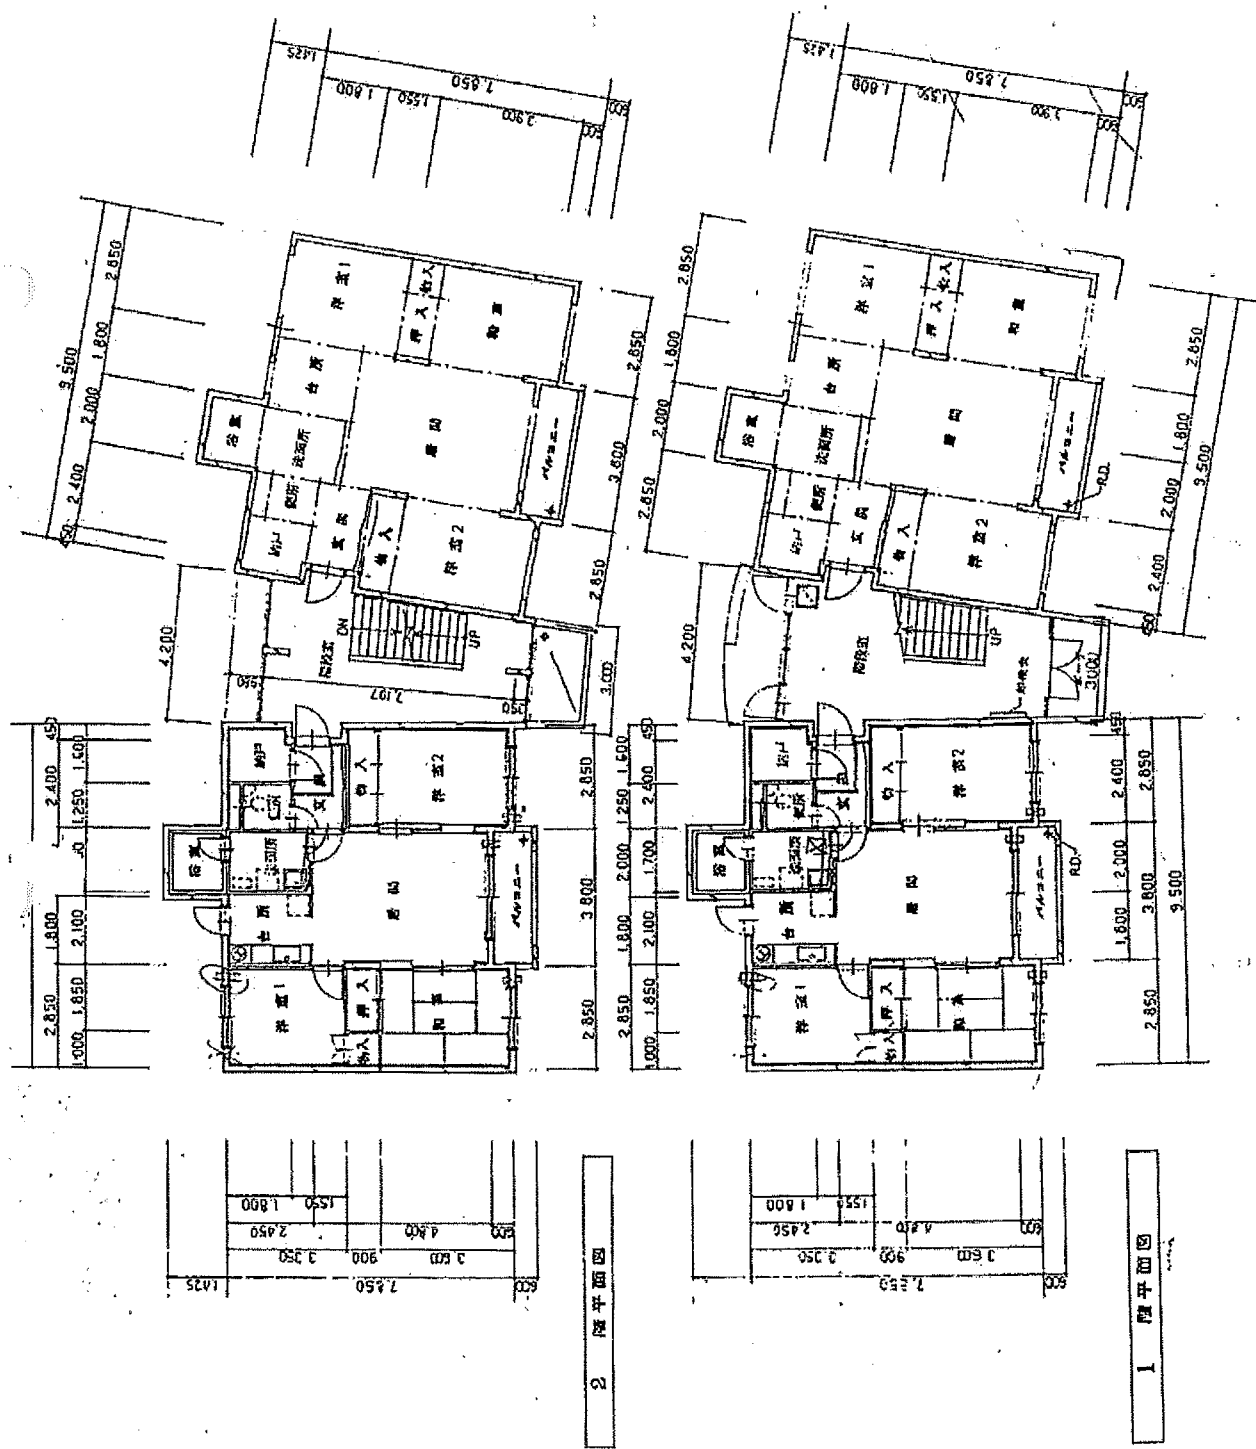

1 階平面図

2 階平面図









600	1,400	2,210	950	800	2,210	1,400	500
		1,000		1,000			
	2,000	1,300		1,750		2,000	
2,750	3,300			2,750		3,300	2,750
	8,800			2,900		8,800	
				20,500			




鐵道公園団地
1棟～3棟


455	13.392	7.887	4.550	3.640	4.095	4.550	1.972	1.820	2.882	2.730	2.075
455	700	4.805	2.730	2.075	1.300	1.367	1.515	910	1.972	1.820	2.882
455	13.392	7.887	4.550	3.640	4.095	4.550	1.972	1.820	2.882	2.730	2.075

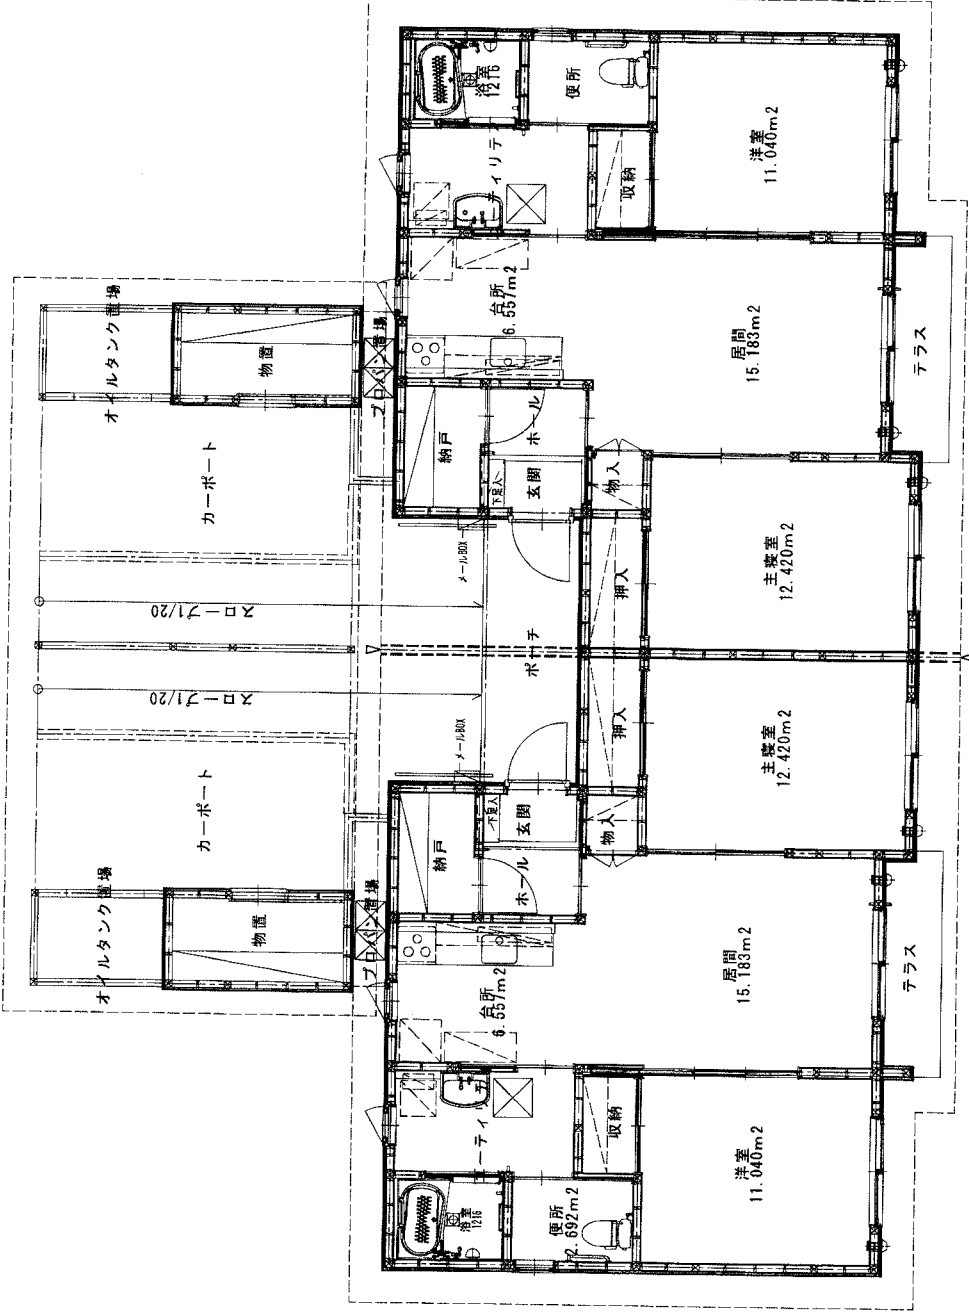


1.365	1.668	2.275	1.062	910	1.062	2.275	1.668	1.365
3.033	3.033	3.337	2.123	910	2.123	3.337	3.033	3.033
6.370	6.370	6.370	3.033	3.033	3.033	6.370	6.370	6.370


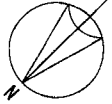

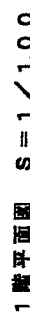

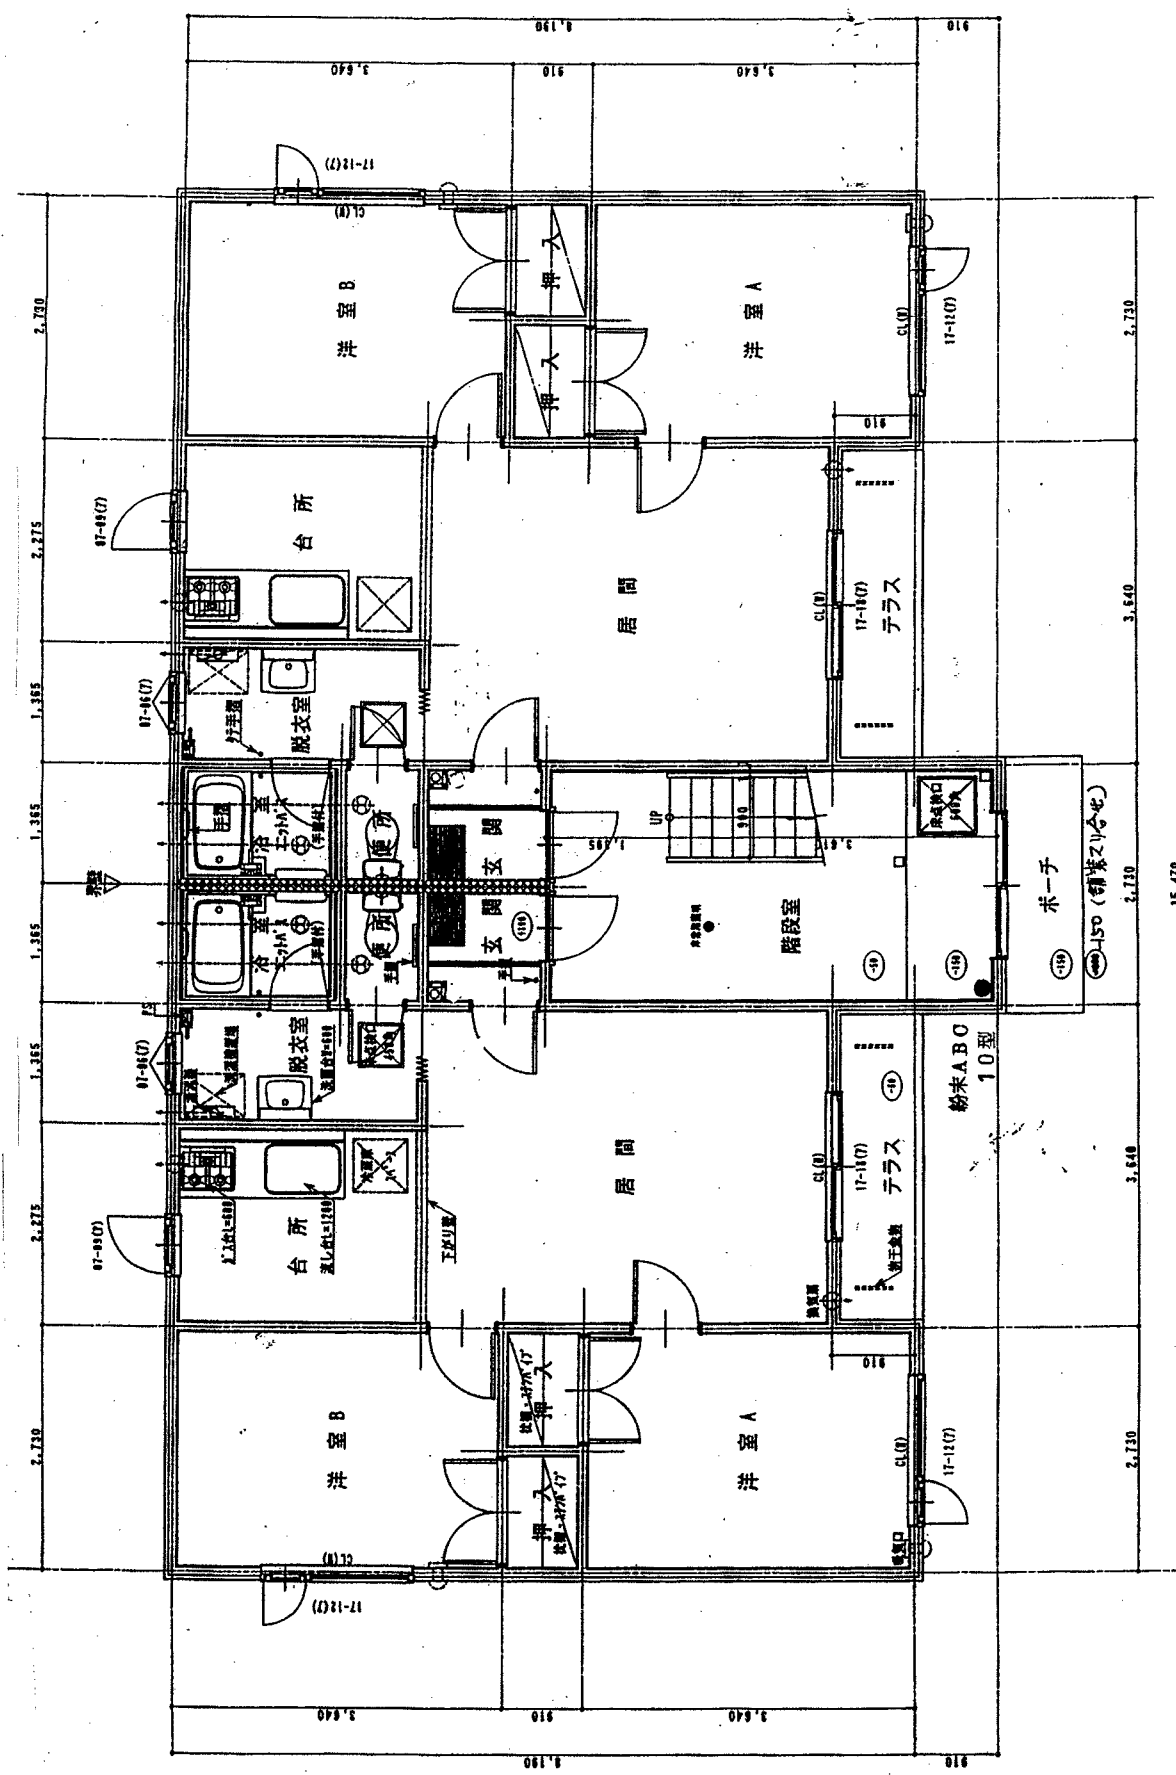

上礼内共用

1階 平面図

図名	中礼内村 地域振興住宅建設工事設計図	図番	1階 平面図	縮尺	1/100	作成	担当	製図
工事名	中礼内村 地域振興住宅建設工事設計図							
